



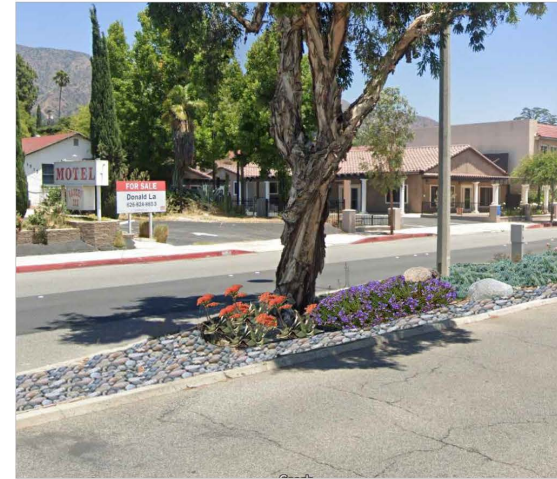


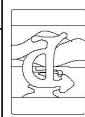
TREATMENT OF PAVING IN AREAS WITH ROOTS CLOSE TO CURB




TREATMENT OF AREAS CLOSE TO PAVED NEEDLES/ NOSES


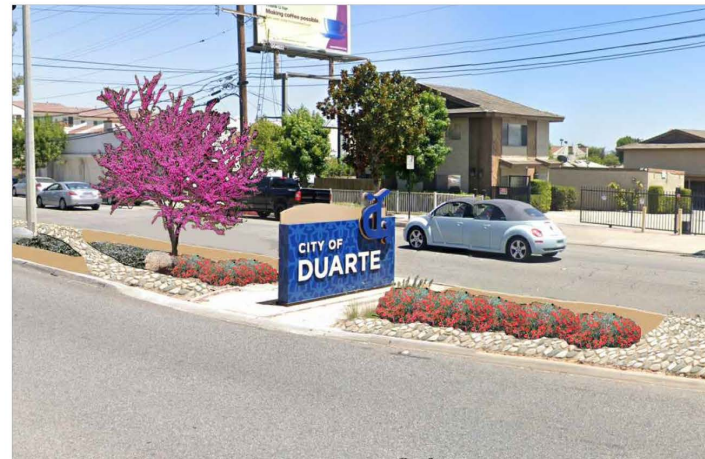


TREATMENT OF PAVING IN AREAS ADJACENT TO EXISTING MONUMENT SIGNS

	<b>PRELIMINARY LANDSCAPE IMAGES</b>				<b>City of Duarte</b> 1500 HUNTINGTON DR DUARTE, CA 91010 PH: (626) 357-7931		DEPARTMENT	
	PLANS PREPARED BY: <b>ARMSTRONG AND WALKER</b> <i>Landscape Architecture</i> 280 Mt. Carmel Road Duarte, Ca 91010 Phone: (626) 357-4599 Email: amstr@agw.net						PROJECT HUNTINGTON DRIVE MEDIANS	
	APPROVED BY		DRAWN BY	RW	DRAWING NUMBER	SHEET L-3 OF 3		
		CHECKED BY	AA					
		DATE						

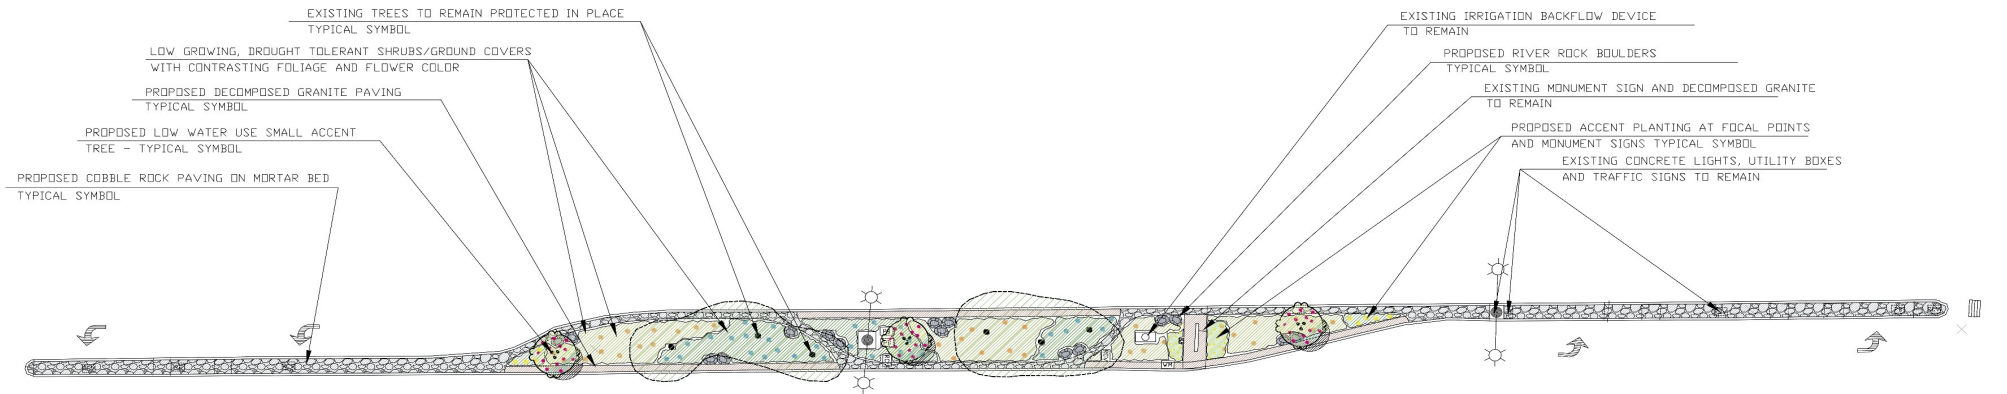

TYPICAL MEDIAN PLAN VIEW ALTERNATE A

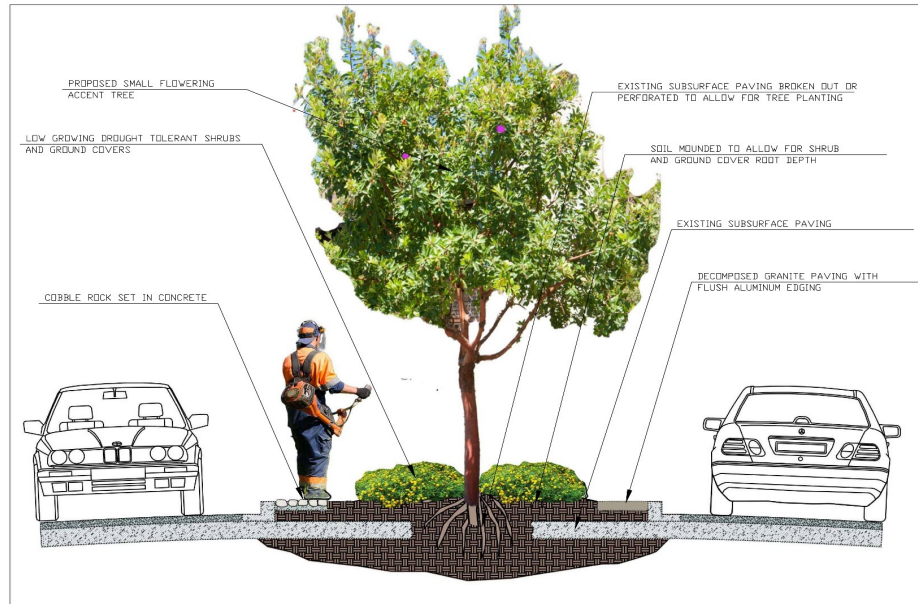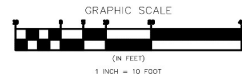

TYPICAL CROSS SECTION THROUGH PLANTED AREA OF MEDIANS



RIVER ROCK COBBLE SET IN CONCRETE



DECOMPOSED GRANITE


PRELIMINARY PLANT LIST

BOTANICAL NAME	COMMON NAME	PLANT FACTOR	CONTAINER SIZE	SIZE AT 5-10 YEARS OR 75% MATURITY
<b>Trees</b>				
Acacia stenophylla	Shoestring Acacia	Low	24" box	30' H x 20' W
Arbutus 'Marina'	Arbutus hybrid	Low	24" box	25' H x 18' W
Brachychiton populneus	Bottle Tree	Low	24" box	35' H x 20' W
Cercis occidentalis*	Western Redbud	Mod./Low	24" box	15' H x 15' W
Chilopsis linearis*	Desert Willow	Low	24" box	25' H x 15' W
Cotinus coggygria	Smoke Tree	Low	24" box	14' H x 14' W
Heteromeles arbutifolia*	Toyon	Low	15 gallon	18' H x 15' W
Melaleuca linariifolia	Flax Leaf Paperbark	Low	24" box	20' H x 18' W
Olea europaea 'Wilsonii' or 'Swan Hill'	Fruitless Olive	Low	24" box	25' H x 18' W
Parkinsonia 'Desert Museum'	Desert Museum Palo Verde	Low	24" box	20' H x 18' W
<b>Low Shrubs/ Perennials/ Ground Covers (not exceeding 30" high)</b>				
Artemisia 'Canyon Gray'	California Sagebrush hybrid	Low	1 gallon	18" H x 8" W
Baccharis pilularis 'Pigeon Point'	Coyote Brush hybrid	Low	1 gallon	2' H x 8' W
Bougainvillea 'Coh La La'	Bougainvillea hybrid	Low	1 gallon	18" H x 6' W
Cistus salvifolius 'Prostratus'	Sageleaf Rockrose	Low	1 gallon	2' H x 5' W
Dymondia margaritae	Dymondia	Low	1 gallon	3' H x 18" W
Eremophila glabra 'Grey Horizon'	Emu Bush hybrid	Low	1 gallon	12" H x 4' W
Eriogonum fasciculatum 'Theodore Payne'	California Buckwheat hybrid	Low	1 gallon	2' H x 4' W
Lantana 'Gold Rush'	Lantana hybrid	Low	1 gallon	2' H x 5' W
Lippia nodiflora	Kurapa	Low	sod or flats 3' H x 2' W	
Monardella villosa*	Coyote Mint	Low	1 gallon	2' H x 2' W
Myoporum 'Burgundy Carpet'	Myoporum hybrid	Low	4" pots/flats 6" x 6" W	
Rosmarinus officinalis 'Huntington Carpet'	Huntington Carpet Rosemary	Low	1 gallon	18" H x 6' W
Salvia 'Bee's Bliss' or 'Terra Seca'	Bee's Bliss/Terra Seca Sage	Low	1 gallon	2' H x 6' W
Teucrium chamaedrys 'Prostratum'	Germander hybrid	Low	1 gallon	6" H x 3' W
<b>Flowering Accent Plants Near Intersections &amp; Monument Signs (not exceeding 30" high)</b>				
Achillea millefolium hybrids*	Common Yarrow hybrids	Mod./Low	1 gallon	2' H x 3' W
Aloe striata	Coral Aloe	Low	1 gallon	2' H x 3' W
Arctostis hybrids	African Daisy	Low	1 gallon	18" H x 2' W
Coreopsis auriculata 'Nana'	Dwarf Coreopsis	Low	1 gallon	6" H x 2' W
Epilobium (Zauschneria) 'Route 66'	California Fuchsia hybrid	Low	1 gallon	18" H x 3' W
Lavandula 'Hidcote Blue'	Lavender hybrid	Low	1 gallon	18" H x 18" W
Penstemon heterophyllus 'Margarita BOP'	Foothill Penstemon hybrid	Low	1 gallon	2' H x 2' W
Verbenia lilacina*	Cedros Island Verbena	Low	1 gallon	2' H x 3' W
<b>Ornamental Grasses for Small Accent Areas (not exceeding 30" high)</b>				
Bouteloua gracilis	Blue Grama Grass	Low	4" pots	18" H x 12" W
Festuca idahoensis 'Siskiyou Blue'	Idaho Blue Fescue hybrid	Low	4" pots	2' H x 2' W
Muhlenbergia rigida 'Nashville'	Purple Muhly	Low	4" pots	2' H x 2' W

\*California native species or native hybrid

Note: Plant Factor = water use rating for a given species per WUCOLS (Water Use Classification of Landscape Species, California Dept. of Water Resources)

Plant list to serve as a 'menu' to choose plants from; not all species will be used.

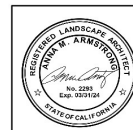

PRELIMINARY LANDSCAPE PLAN ALTERNATE A

PLANS PREPARED BY:  
**ARMSTRONG AND WALKER**  
Landscape Architecture  
280 Mel Canyon Road  
Duarte, CA 91010  
Phone: (626) 357-4599  
Email: armstrongwalker@gmail.com



City of Duarte


1600 HUNTINGTON DR  
DUARTE, CA 91010  
PH: (626) 357-7931

DEPARTMENT

PROJECT HUNTINGTON DRIVE MEDIANS

DRAWN BY: RW  
CHECKED BY: AA  
DATE: \_\_\_\_\_  
DRAWING NUMBER: \_\_\_\_\_  
SHEET L-1 OF 3

APPROVED BY: \_\_\_\_\_

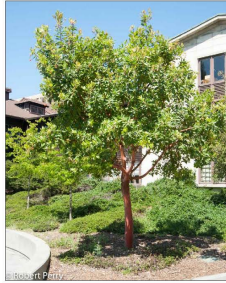

ARBUTUS MARINA



WESTERN REDBUD



DESERT WILLOW



AUSTRALIAN FLAME TREE



FLAX LEAF PAPERBARK

## TREES



CALIFORNIA SAGEBRUSH HYBRID



GROUND COVER BOUGAINVILLEA



WOOLLY GREVILLEA



HUNTINGTON CARPET ROSEMARY



LANTANA HYBRID



COYOTE MINT



BEE'S BLISS SAGE

## LOW SHRUBS/ PERENNIALS/ GROUND COVERS (NOT EXCEEDING 30" HIGH)



IDAHO BLUE FESCUE HYBRID



CORAL ALOE



DWARF COREOPSIS



CALIFORNIA FUCHSIA HYBRID



FOOTHILLS PENSTEMON HYBRID



CEDROS ISLAND VERBENA

## FLOWERING ACCENT PLANTS NEAR INTERSECTIONS AND MONUMENT SIGNS (NOT TO EXCEED 30" HIGH)

## ORNAMENTAL GRASS (NOT TO EXCEED 30" HIGH)





	<b>PRELIMINARY LANDSCAPE PLANT IMAGES</b>		<b>City of Duarte</b>		DEPARTMENT	
	PLANS PREPARED BY: <b>ARMSTRONG AND WALKER</b> landscape architecture		1600 HUNTINGTON DR DUARTE, CA 91010 PH: (626) 357-7931		PROJECT HUNTINGTON DRIVE MEDIANS	
	280 Midway Road Duarte, Ca 91010 Phone: (626) 357-4599 Email: armstrongwalker@gmail.com				DRAWN BY RW	DRAWING NUMBER
APPROVED BY		CHECKED BY AA	DATE		SHEET L-3 OF 3	

PLANT LEGEND

BOTANICAL NAME	COMMON NAME	PLANT FACTOR	CONTAINER SIZE	QUANTITY
<b>Trees</b>				
Arbutus 'Marina'	Arbutus hybrid	Low	36" box	9
			48" box	1
Brachychiton acerifolius	Australian Flame Tree	Mod/Low	36" box	5
Cercis occidentalis*	Western Redbud	Mod./Low	24" box	8
Chilopsis linearis*	Desert Willow	Low	24" box	13
Melaleuca linariifolia	Flax Leaf Paperbark	Low	36" box	2
<b>Low Shrubs/ Perennials/ Ground Covers (not exceeding 30" high)</b>				
Artemisia 'Canyon Gray'	California Sagebrush hybrid	Low	1 gallon	305
Bougainvillea 'Ooh La La'	Bougainvillea hybrid	Low	1 gallon	251
Grevillea lanigera prostrate	Prostrate Woolly Grevillea	Low	1 gallon	365
Lantana m. 'Lemon Swirl'	Lemon Swirl Lantana	Low	1 gallon	315
Rosmarinus officinalis 'Huntington Carpet'	Huntington Carpet Rosemary	Low	1 gallon	372
Salvia 'Bee's Bliss'	Bee's Bliss Sage	Low	1 gallon	207
<b>Flowering Accent Plants Near Intersections &amp; Monument Signs (not exceeding 30" high)</b>				
Aloe striata	Coral Aloe	Low	1 gallon	74
Coreopsis auriculata 'Nana'	Dwarf Coreopsis	Low	1 gallon	83
Zauschneria 'Route 66'	California Fuchsia hybrid	Low	1 gallon	158
Penstemon heterophyllus 'Margarita BOP'	Foothill Penstemon hybrid	Low	1 gallon	108
Verbena lilacina*	Cedros Island Verbena	Low	1 gallon	165
<b>Ornamental Grasses for Small Accent Areas (not exceeding 30" high)</b>				
Festuca idahoensis 'Siskiyow Blue'	Idaho Blue Fescue hybrid	Low	4" pots	87

\*California native species or native hybrid

Note: Plant Factor = water use rating for a given species per WUCOLS (Water Use Classification of Landscape Species, California Dept. of Water Resources)

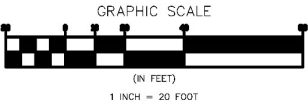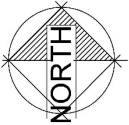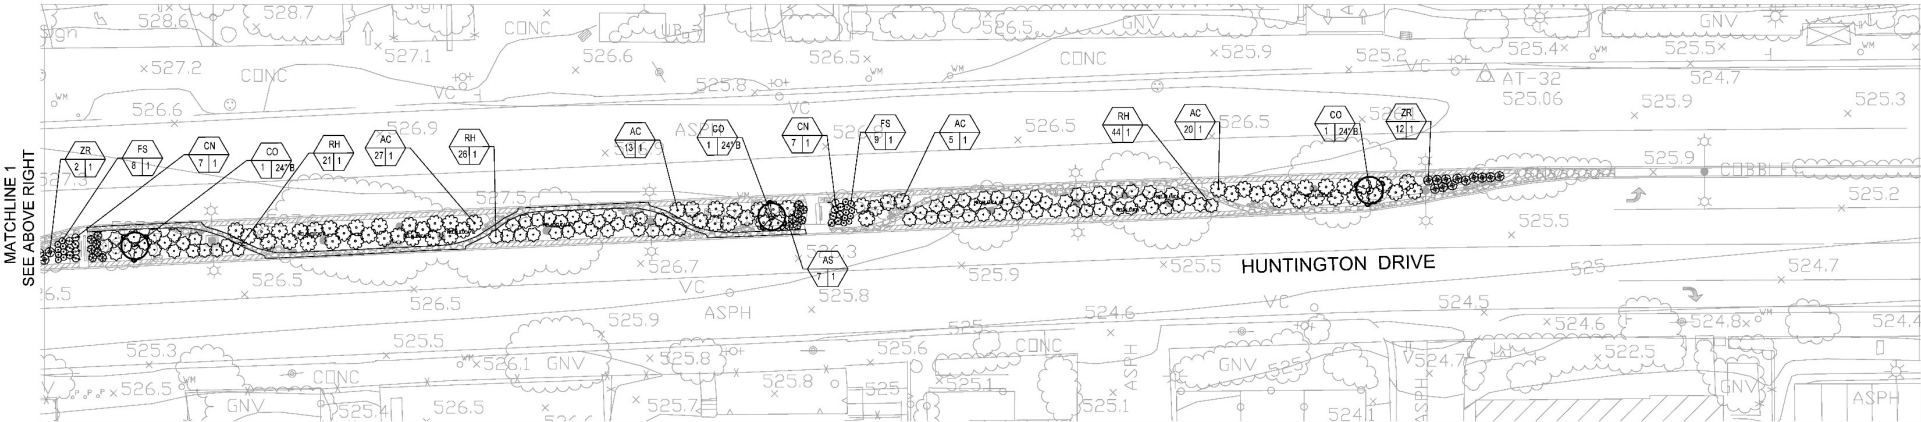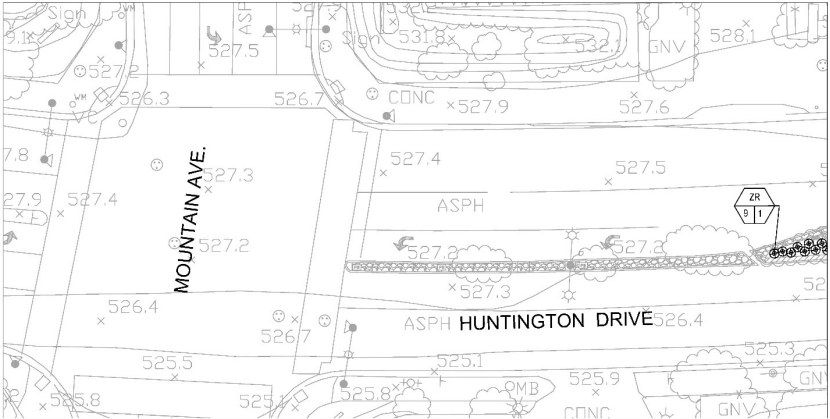



**LANDSCAPE PLANTING PLAN**

PLANS PREPARED BY:  
**ARMSTRONG AND WALKER**  
Landscape Architecture



280 Mid Canyon Road  
Duarte, Ca. 91010  
Phone: (626) 357-4599  
Email: armstrongwalker@gmail.com



<b>City of Duarte</b> 1600 HUNTINGTON DR DUARTE, CA 91010 PH: (626) 357-7931		DEPARTMENT  PROJECT HUNTINGTON DRIVE MEDIANS
APPROVED BY	DRAWN BY RW CHECKED BY AA DATE 05/01/2024	DRAWING NUMBER SHEET LP-1 OF 34

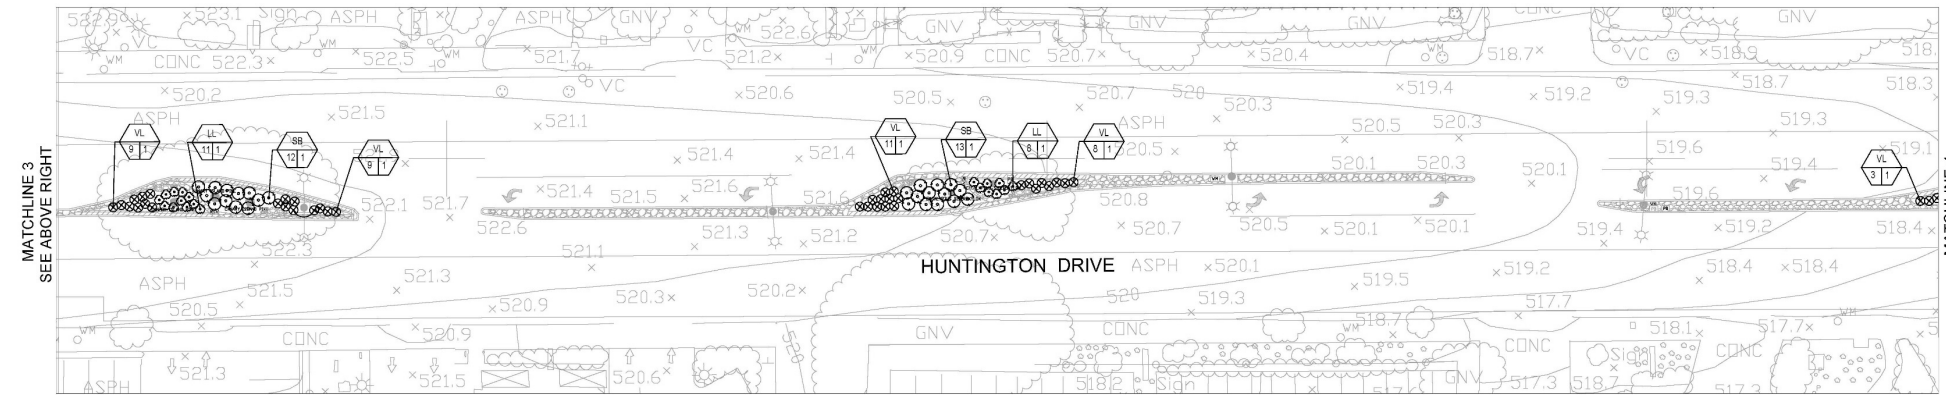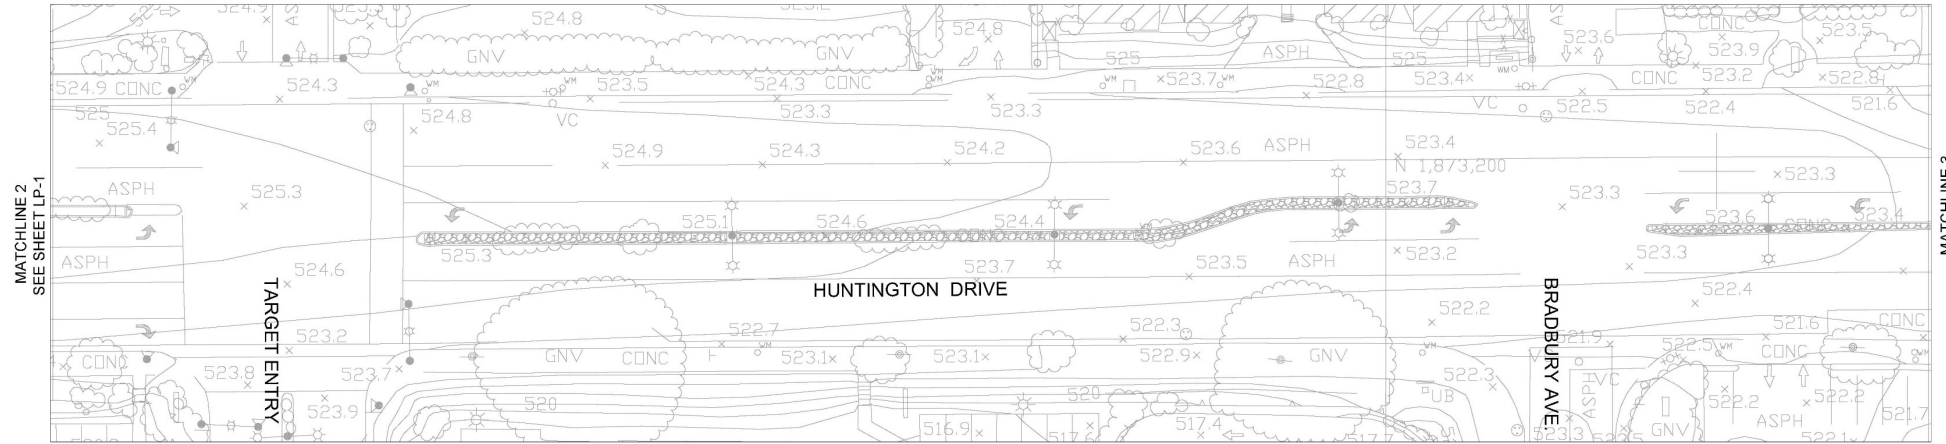

SEE SHEET LP-1 FOR PLANT LEGEND

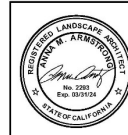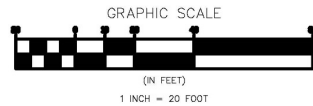

**LANDSCAPE PLANTING PLAN**



PLANS PREPARED BY:  
**ARMSTRONG AND WALKER**  
Landscape Architecture

280 Mid Canyon Road  
Duarte, Ca. 91010  
Phone: (626) 357-4599  
Email: armstrongwalker@gmail.com






<b>City of Duarte</b> 1600 HUNTINGTON DR DUARTE, CA 91010 PH: (626) 357-7931		DEPARTMENT  PROJECT HUNTINGTON DRIVE MEDIANS	
APPROVED BY		DRAWN BY CHECKED BY DATE	RW AA 05/01/2024
		DRAWING NUMBER SHEET LP-2 OF 34	



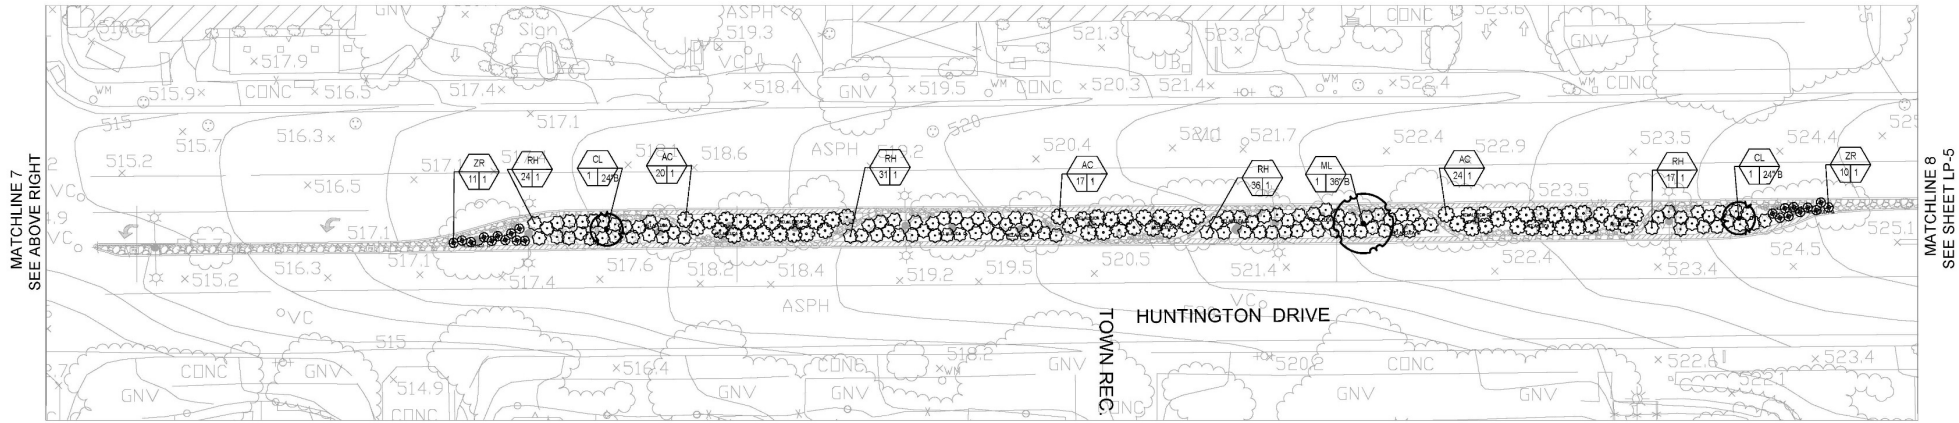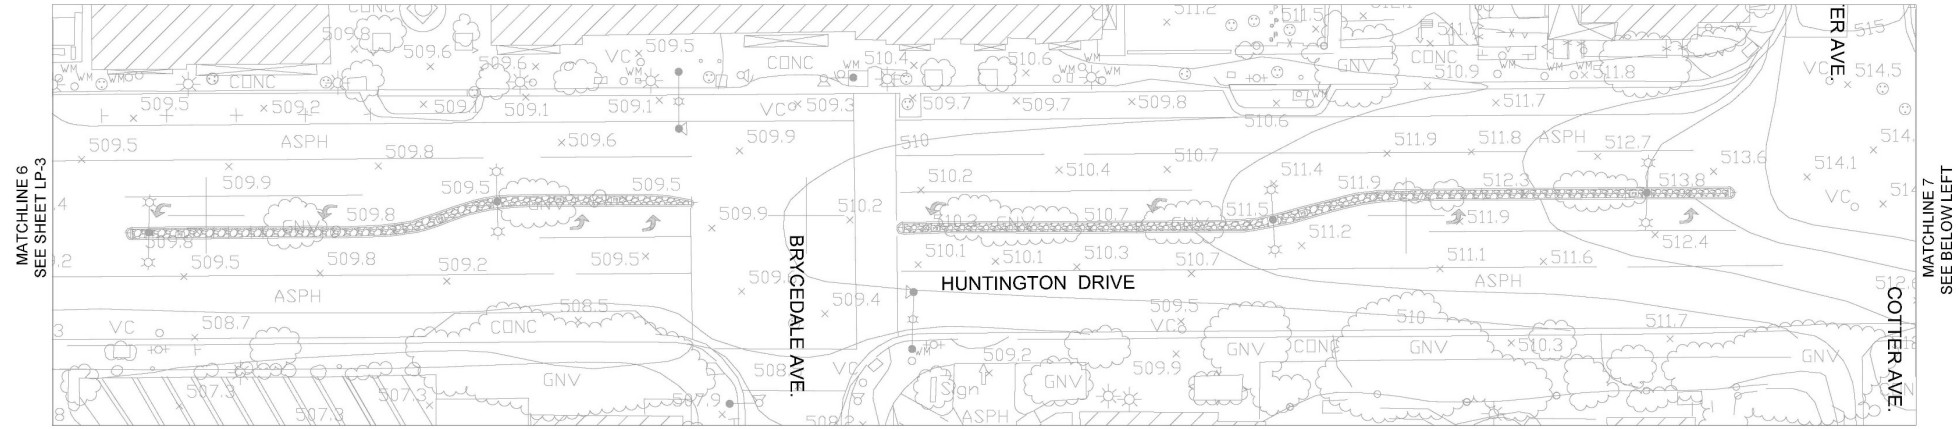



SEE SHEET LP-1 FOR PLANT LEGEND

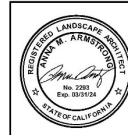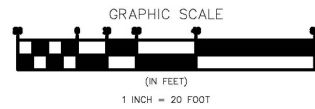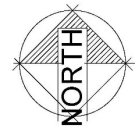



**LANDSCAPE PLANTING PLAN**  
PLANS PREPARED BY:  
**ARMSTRONG AND WALKER**  
Landscape Architecture  
280 Mid Canyon Road  
Duarte, Ca. 91010  
Phone: (626) 357-4599  
Email: armstrongwalker@gmail.com



<b>City of Duarte</b> 1600 HUNTINGTON DR DUARTE, CA 91010 PH: (626) 357-7931		DEPARTMENT  PROJECT HUNTINGTON DRIVE MEDIANS	
APPROVED BY	DRAWN BY	RW	DRAWING NUMBER
	CHECKED BY	AA	SHEET LP-4 OF 34
	DATE	05/01/2024	

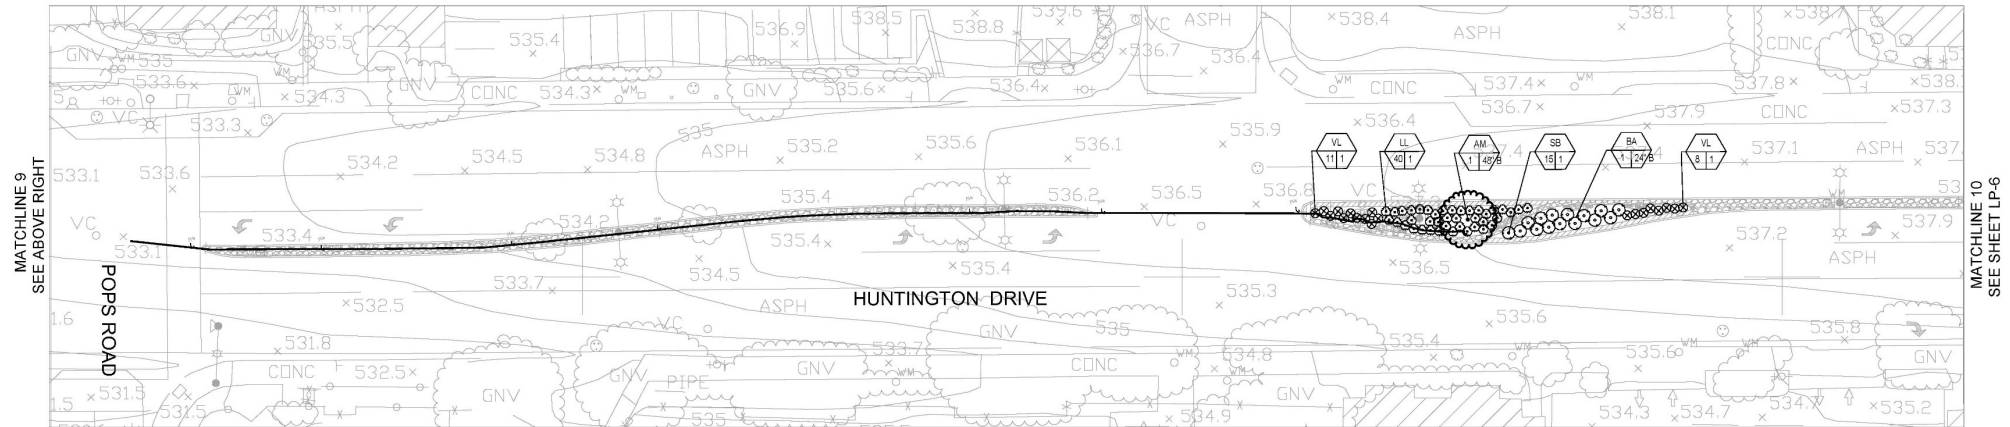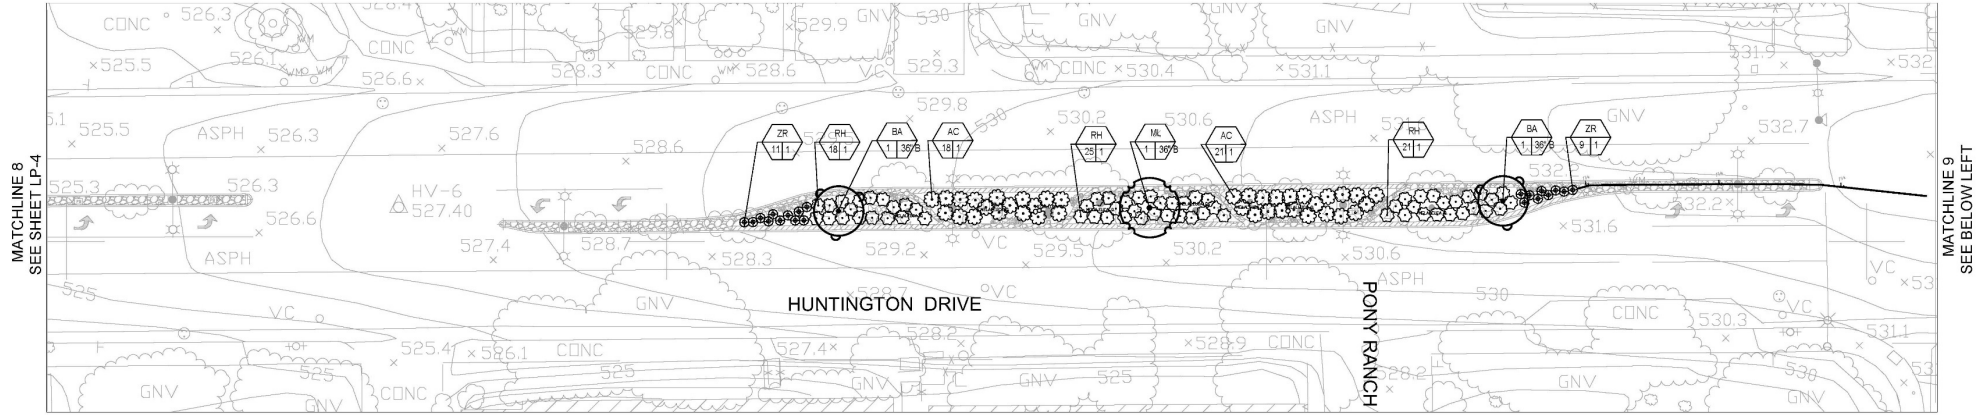

SEE SHEET LP-1 FOR PLANT LEGEND

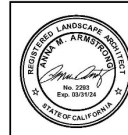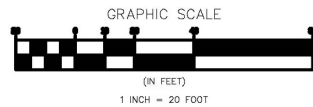

**LANDSCAPE PLANTING PLAN**


PLANS PREPARED BY:  
**ARMSTRONG AND WALKER**  
Landscape Architecture

280 Mid Canyon Road  
Duarte, Ca. 91010  
Phone: (626) 357-4599  
Email: armstrongwalker@gmail.com




<b>City of Duarte</b> 1600 HUNTINGTON DR DUARTE, CA 91010 PH: (626) 357-7931		DEPARTMENT PROJECT HUNTINGTON DRIVE MEDIANS	
APPROVED BY		DRAWN BY CHECKED BY DATE	RW NUMBER 05/01/2024
		DRAWING NUMBER SHEET LP-5 OF 34	

MATCHLINE 10  
SEE SHEET LP-5

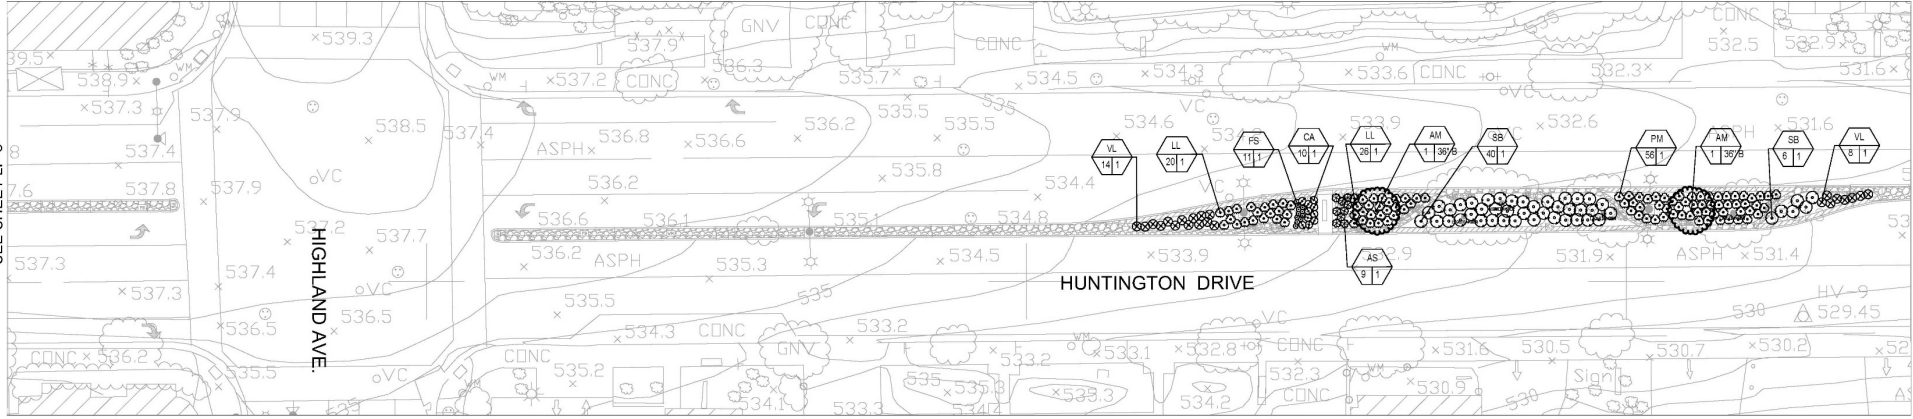



MATCHLINE 11  
SEE BELOW LEFT

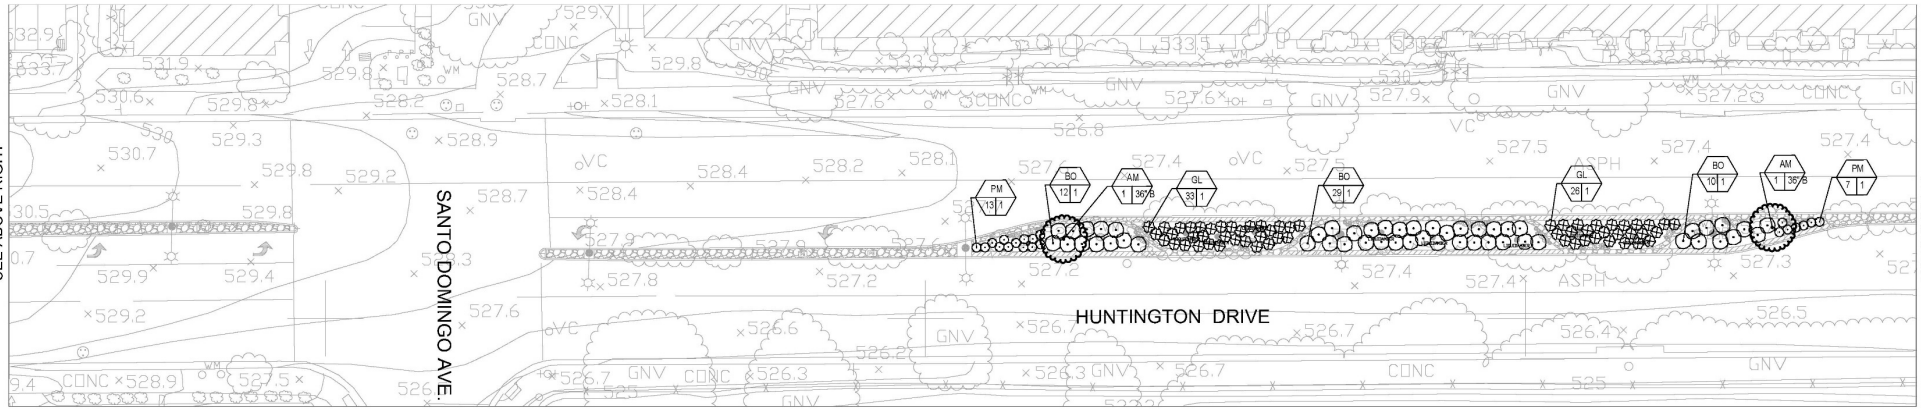

MATCHLINE 11  
SEE ABOVE RIGHT




MATCHLINE 12  
SEE SHEET LP-7

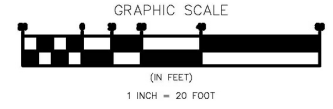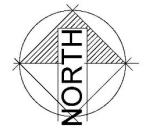SEE SHEET LP-1 FOR PLANT LEGEND




	<b>LANDSCAPE PLANTING PLAN</b>		<b>City of Duarte</b> 1600 HUNTINGTON DR DUARTE, CA 91010 PH: (626) 357-7931	
	PLANS PREPARED BY: <b>ARMSTRONG AND WALKER</b> <i>Landscape Architecture</i>			DEPARTMENT PROJECT HUNTINGTON DRIVE MEDIANS
	280 Mid Canyon Road Duarte, Ca. 91010 Phone: (626) 357-4599 Email: armstrongwalker@gmail.com			DRAWN BY RW CHECKED BY AA DATE 05/01/2024
APPROVED BY			DRAWING NUMBER SHEET LP-6 OF 34	

MATCHLINE 12  
SEE SHEET LP-6

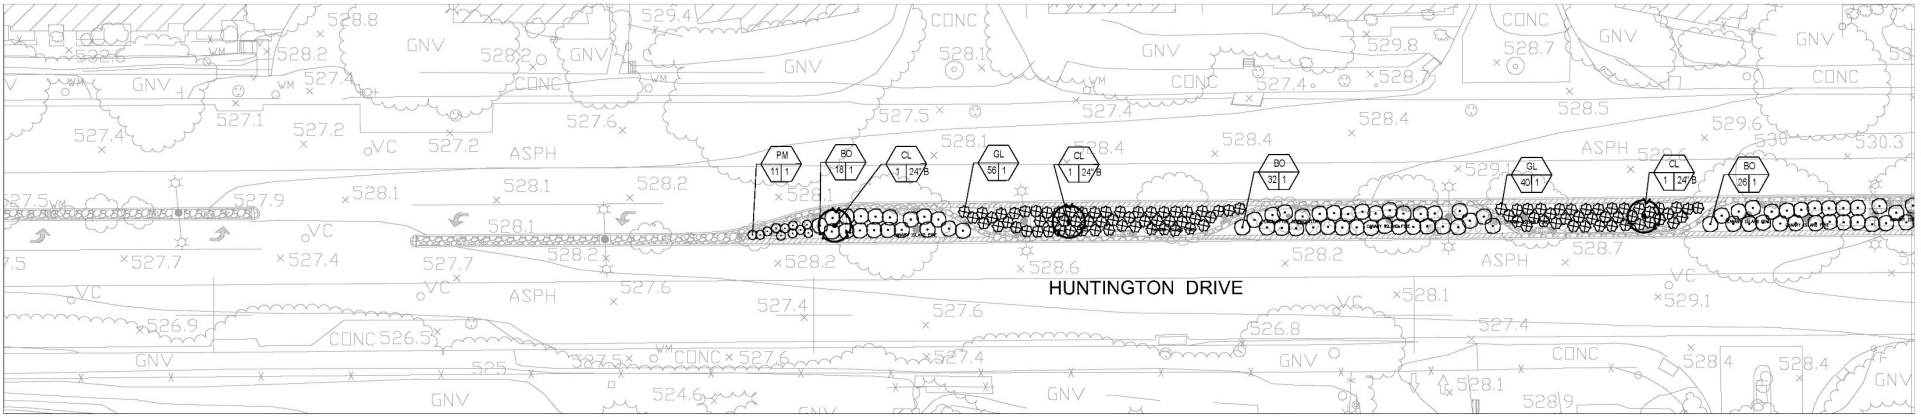



MATCHLINE 13  
SEE BELOW LEFT

MATCHLINE 13  
SEE ABOVE RIGHT

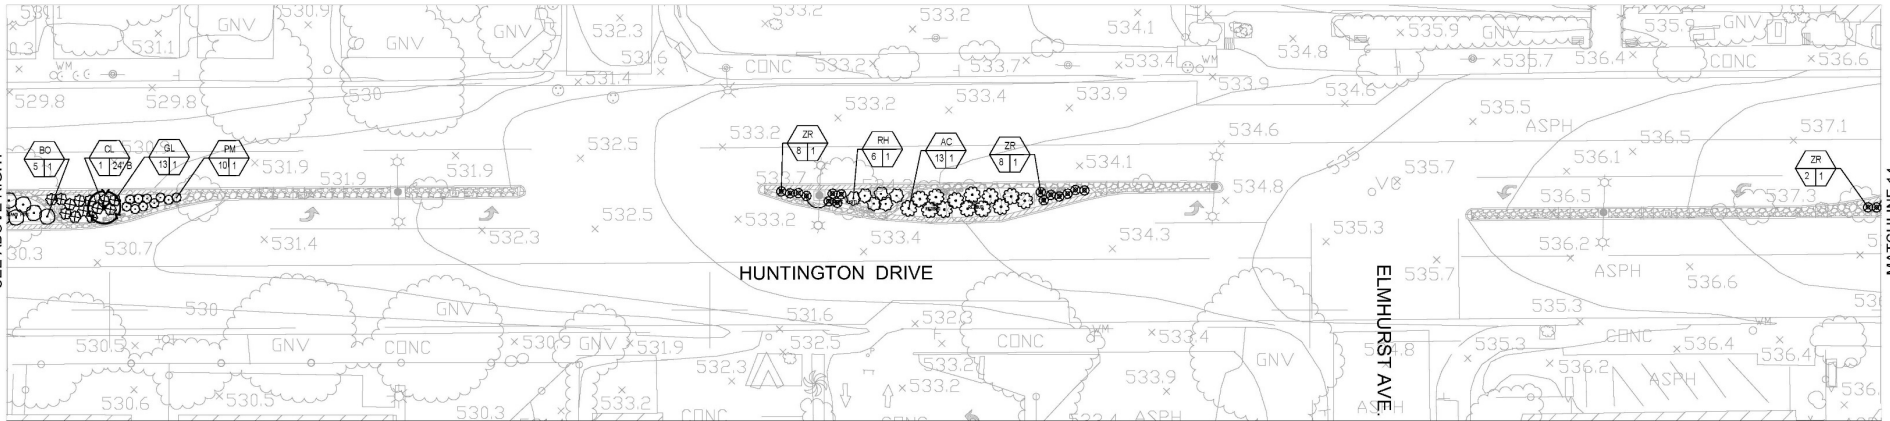

MATCHLINE 14  
SEE SHEET LP-8

SEE SHEET LP-1 FOR PLANT LEGEND

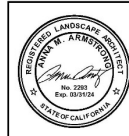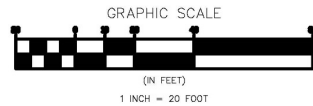



**LANDSCAPE PLANTING PLAN**  
PLANS PREPARED BY:  
**ARMSTRONG AND WALKER**  
Landscape Architecture  
280 Mid Canyon Road  
Duarte, Ca. 91010  
Phone: (626) 357-4599  
Email: armstrongwalker@gmail.com





**City of Duarte**  
1600 HUNTINGTON DR  
DUARTE, CA 91010  
PH: (626) 357-7931

DEPARTMENT  
PROJECT HUNTINGTON DRIVE MEDIANS

DRAWN BY RW  
CHECKED BY AA  
DATE 05/01/2024  
DRAWING NUMBER  
SHEET LP-7 OF 34

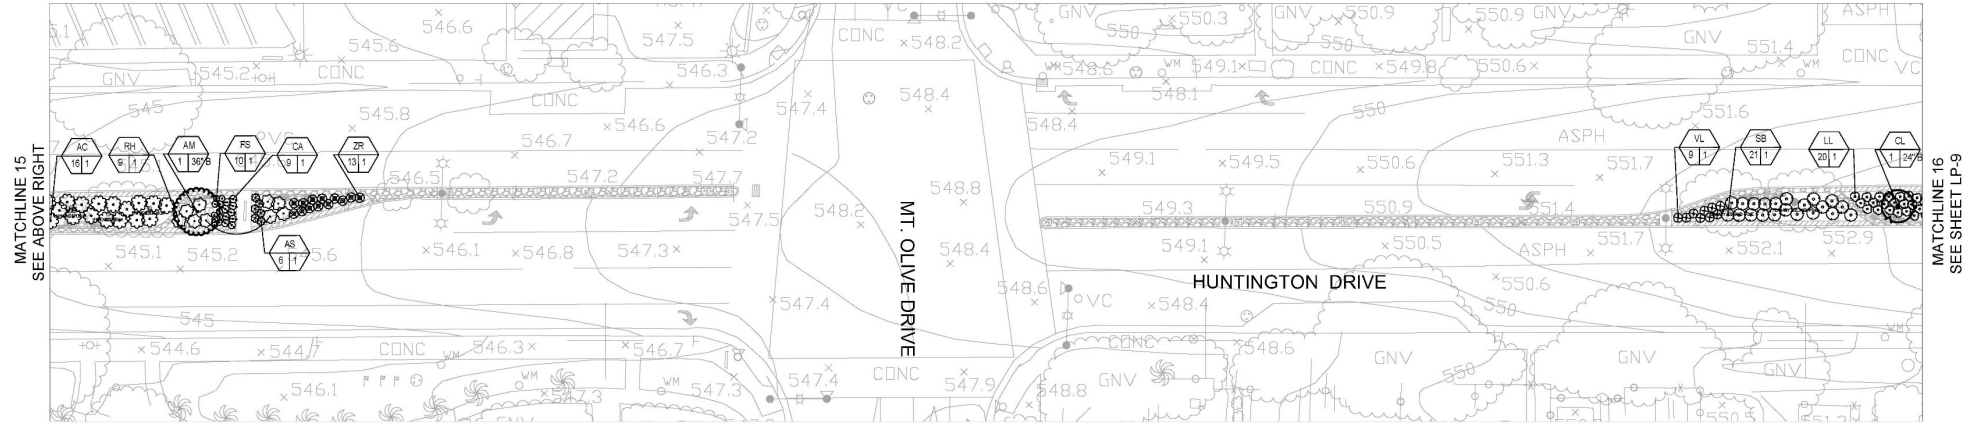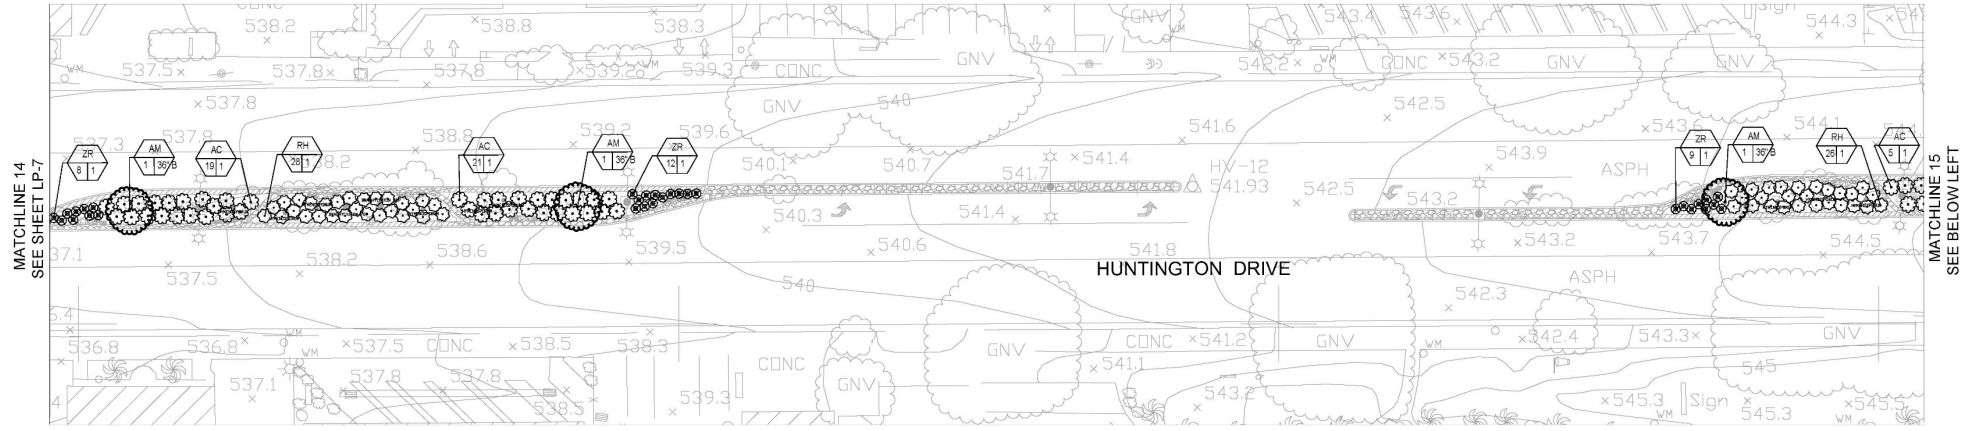

SEE SHEET LP-1 FOR PLANT LEGEND

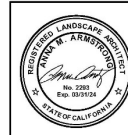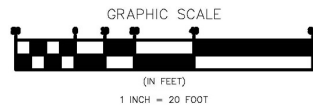

**LANDSCAPE PLANTING PLAN**


PLANS PREPARED BY:  
**ARMSTRONG AND WALKER**  
Landscape Architecture

280 Mid Canyon Road  
Duarte, Ca. 91010  
Phone: (626) 357-4599  
Email: armstrongwalker@gmail.com




<b>City of Duarte</b> 1600 HUNTINGTON DR DUARTE, CA 91010 PH: (626) 357-7931		DEPARTMENT  PROJECT HUNTINGTON DRIVE MEDIANS	
APPROVED BY		DRAWN BY CHECKED BY DATE	RW AA 05/01/2024
		DRAWING NUMBER SHEET LP-8 OF 34	

MATCHLINE 16  
SEE SHEET LP-8

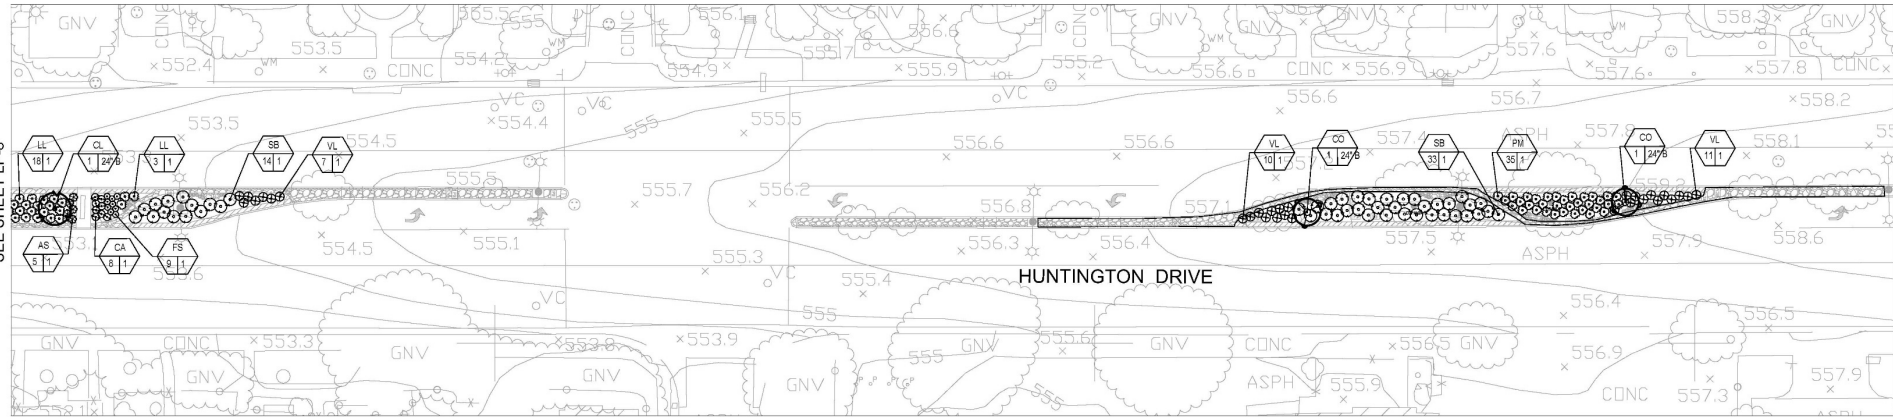



MATCHLINE 17  
SEE BELOW LEFT

MATCHLINE 17  
SEE ABOVE RIGHT

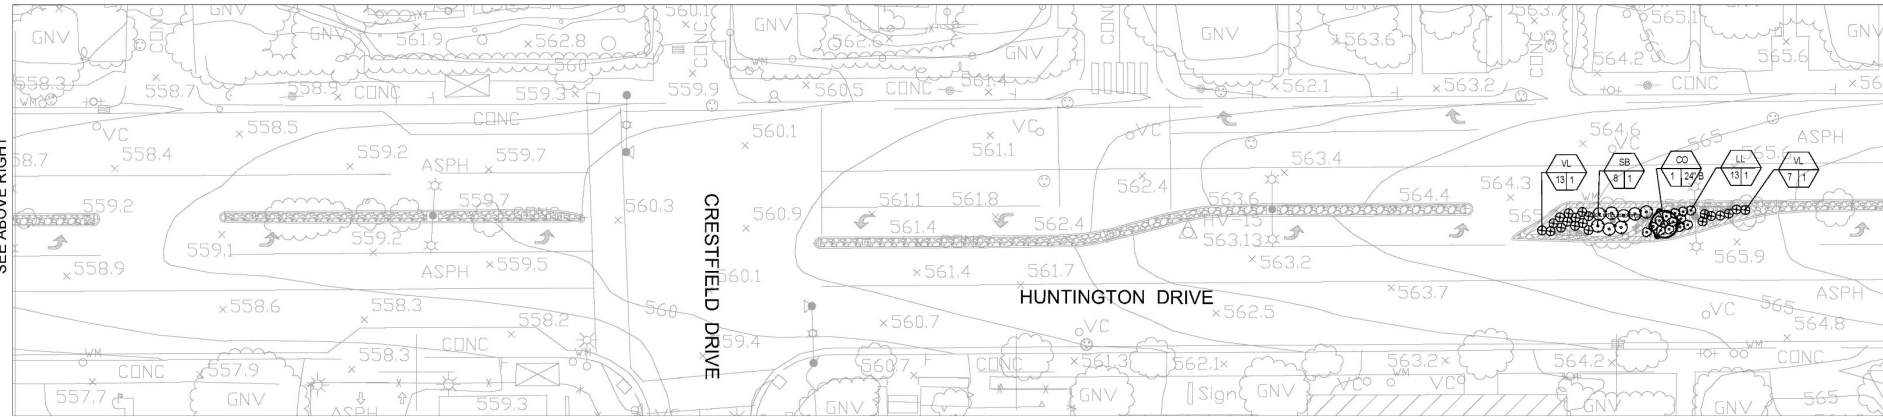

MATCHLINE 18  
SEE SHEET LP-10

SEE SHEET LP-1 FOR PLANT LEGEND

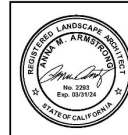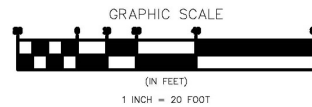

**LANDSCAPE PLANTING PLAN**  
PLANS PREPARED BY:  
**ARMSTRONG AND WALKER**  
Landscape Architecture  
280 Mid Canyon Road  
Duarte, Ca. 91010  
Phone: (626) 357-4599  
Email: armstrongwalker@gmail.com



**City of Duarte**  
1600 HUNTINGTON DR  
DUARTE, CA 91010  
PH: (626) 357-7931


DEPARTMENT  
PROJECT HUNTINGTON DRIVE MEDIANS

DRAWN BY RW  
CHECKED BY AA  
DATE 05/01/2024  
DRAWING NUMBER  
SHEET LP-9 OF 34



APPROVED BY



MATCHLINE 20  
SEE SHEET LP-11

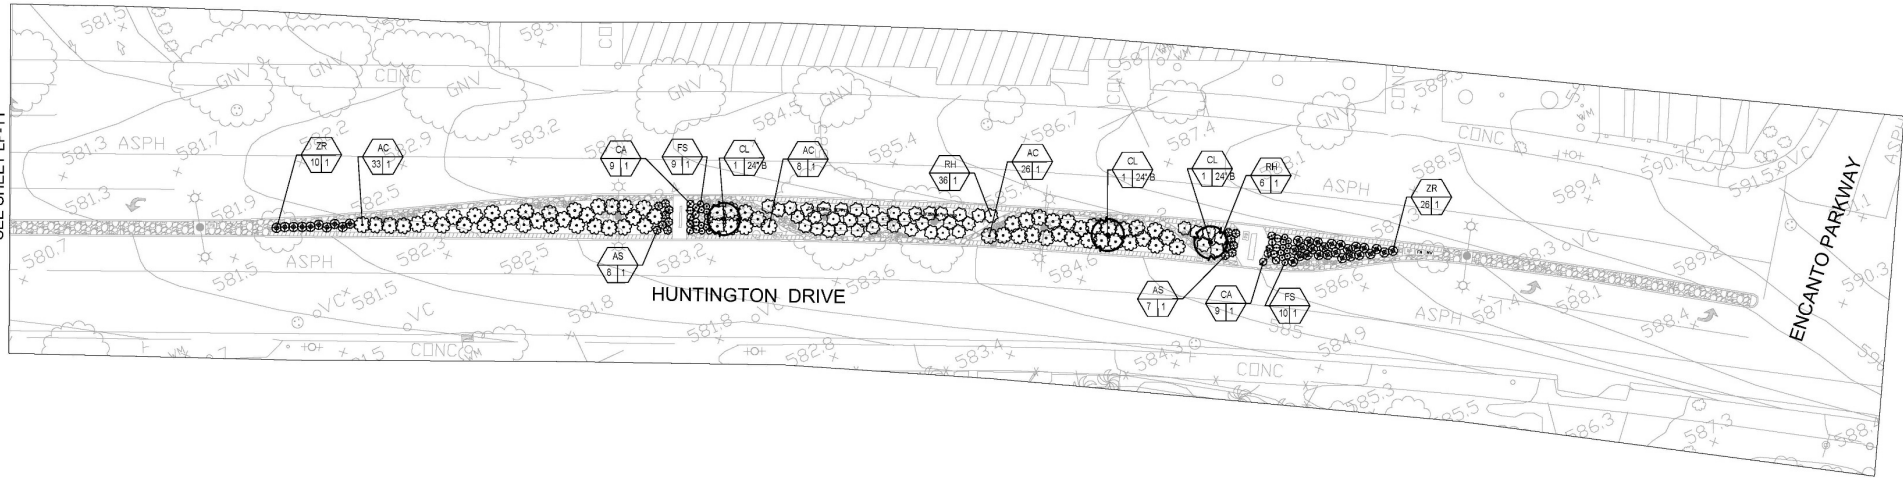

SEE SHEET LP-1 FOR PLANT LEGEND

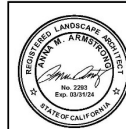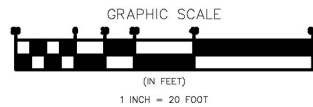

**LANDSCAPE PLANTING PLAN**

PLANS PREPARED BY:  
**ARMSTRONG AND WALKER**  
*Landscape Architecture*

280 Mid Canyon Road  
Duarte, Ca. 91010  
Phone: (626) 357-4599  
Email: armstrongwalker@gmail.com




**City of Duarte**  
1600 HUNTINGTON DR  
DUARTE, CA 91010  
PH: (626) 357-7931

DEPARTMENT  
PROJECT HUNTINGTON DRIVE MEDIANS

DRAWN BY RW  
CHECKED BY AA  
DATE 05/01/2024  
DRAWING NUMBER  
SHEET LP-11 OF 34

APPROVED BY

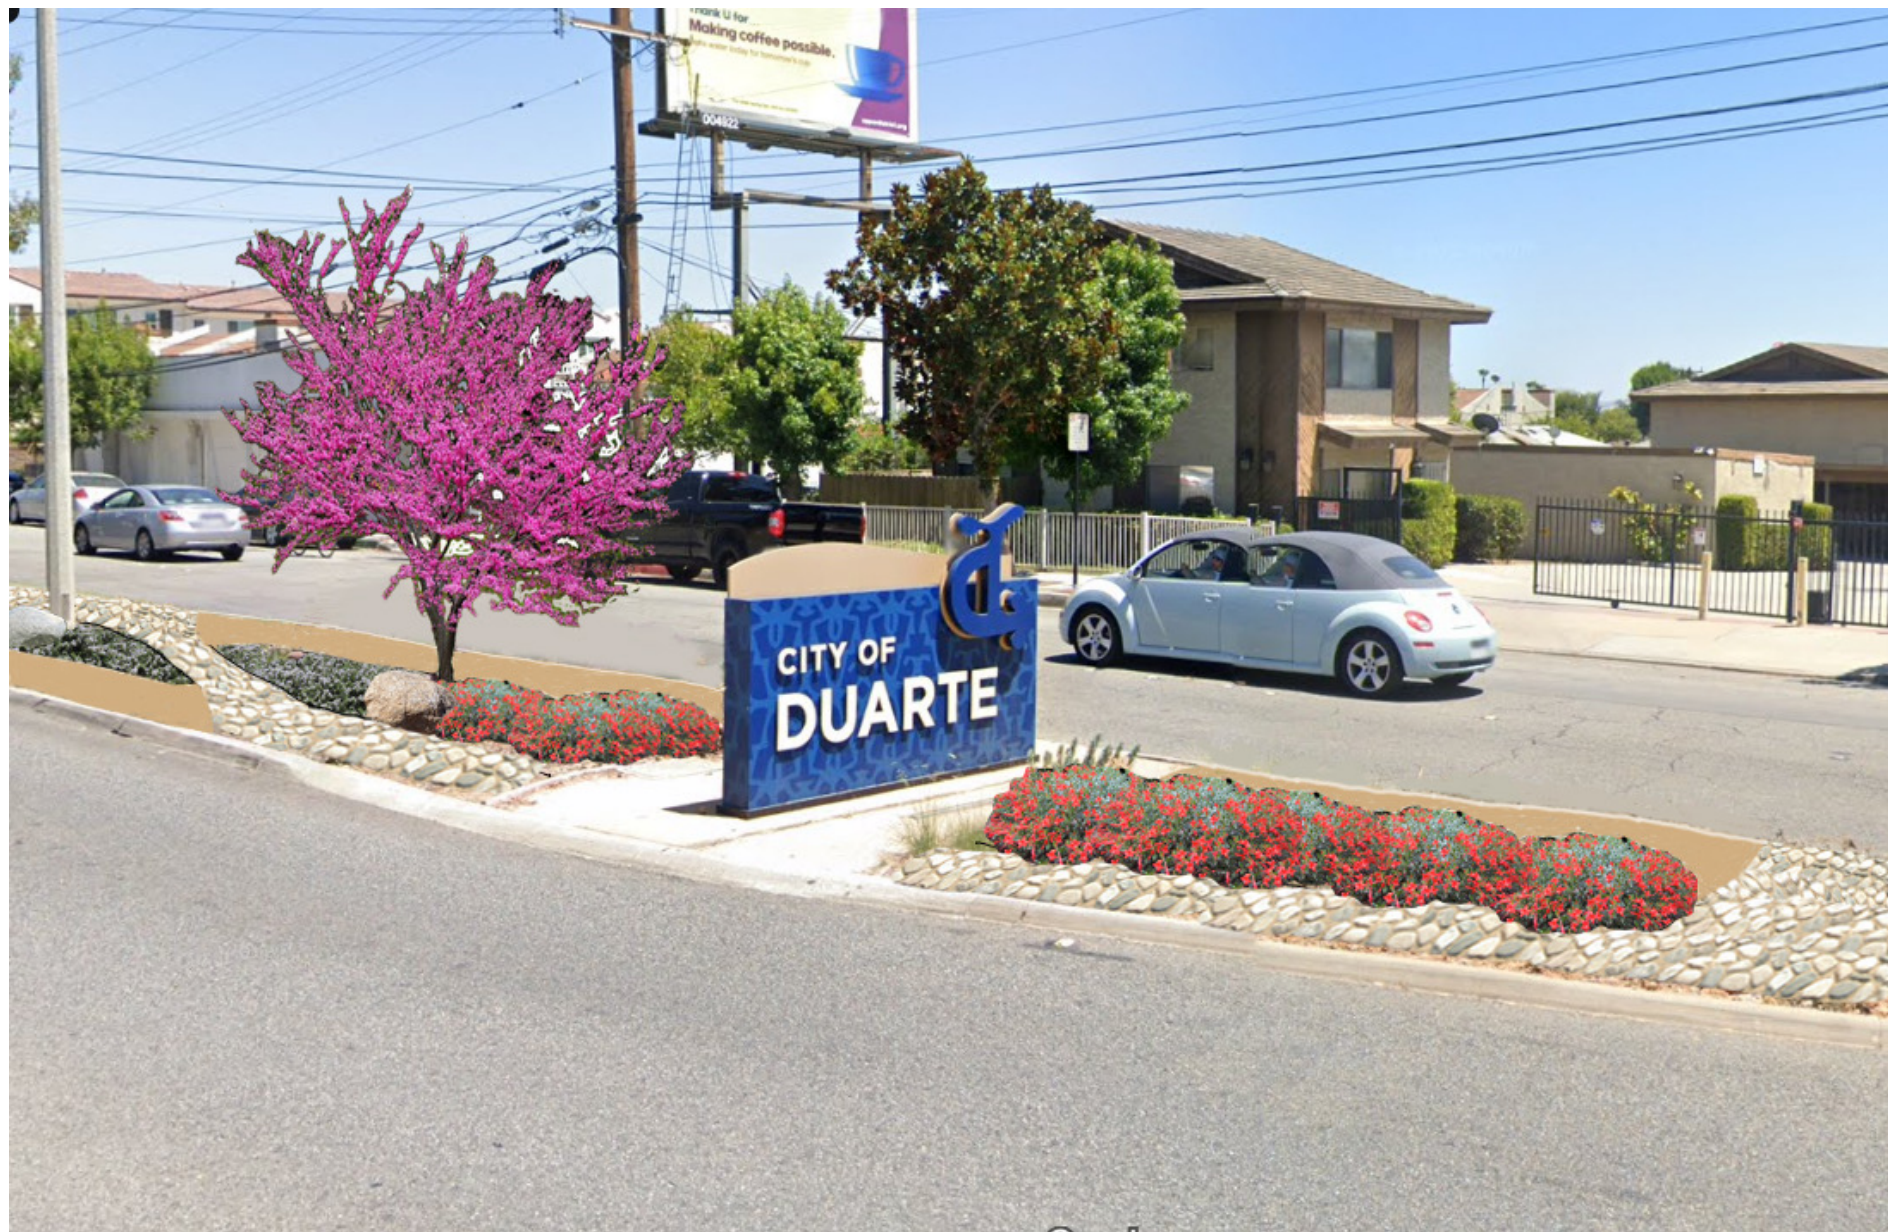

ALTERNATE A PERSPECTIVE AT MONUMENT SIGN